

Notes : FSI (2.75+ANC) SUBJECT TO GOVERNMENT APPROVAL

\* This is only conceptual layout final layout is subject to CIDCO approval.


\* No elevation feature are shown in drawings it will be incorporate at time of executions.


\* All sizes are from unfinished wall to wall.

\* Room sizes are inclusive of enclose balcony and cub board if provided.

\* Shown dimensions in feet and inches are round off.

\* Actual sizes of finished unit might be lesser than shown due to plastering, putti, filling or due structural members like column offset and beam offset.

<p><b>DEVELOPERS</b></p>	<p><b>PROJECT NAME AND ADDRESS</b></p> <p>PLOT NO. -J1-(325), SECTOR-3, PUSHPAK NAGAR</p>	<p><b>DRAWING NAME</b></p> <p>BASEMENT-2 FLOOR PLAN</p>	<table border="1"> <tr> <td><b>DATE</b></td> <td>20.05.24</td> </tr> <tr> <td><b>DRAWN BY</b></td> <td>NASIR</td> </tr> </table> 	<b>DATE</b>	20.05.24	<b>DRAWN BY</b>	NASIR	<p><b>APA   ATUL PATEL ARCHITECTS</b></p> <p>STUDIO# 12TH FLOOR, ONE PLATINUM, PLOT NO - 08, SECTOR-15, CBD BELAPUR, NAVI MUMBAI 400614 E: INFO@ATULPATELARCHITECTS.COM MOB: +91 22 3100 5500</p>
<b>DATE</b>	20.05.24							
<b>DRAWN BY</b>	NASIR							

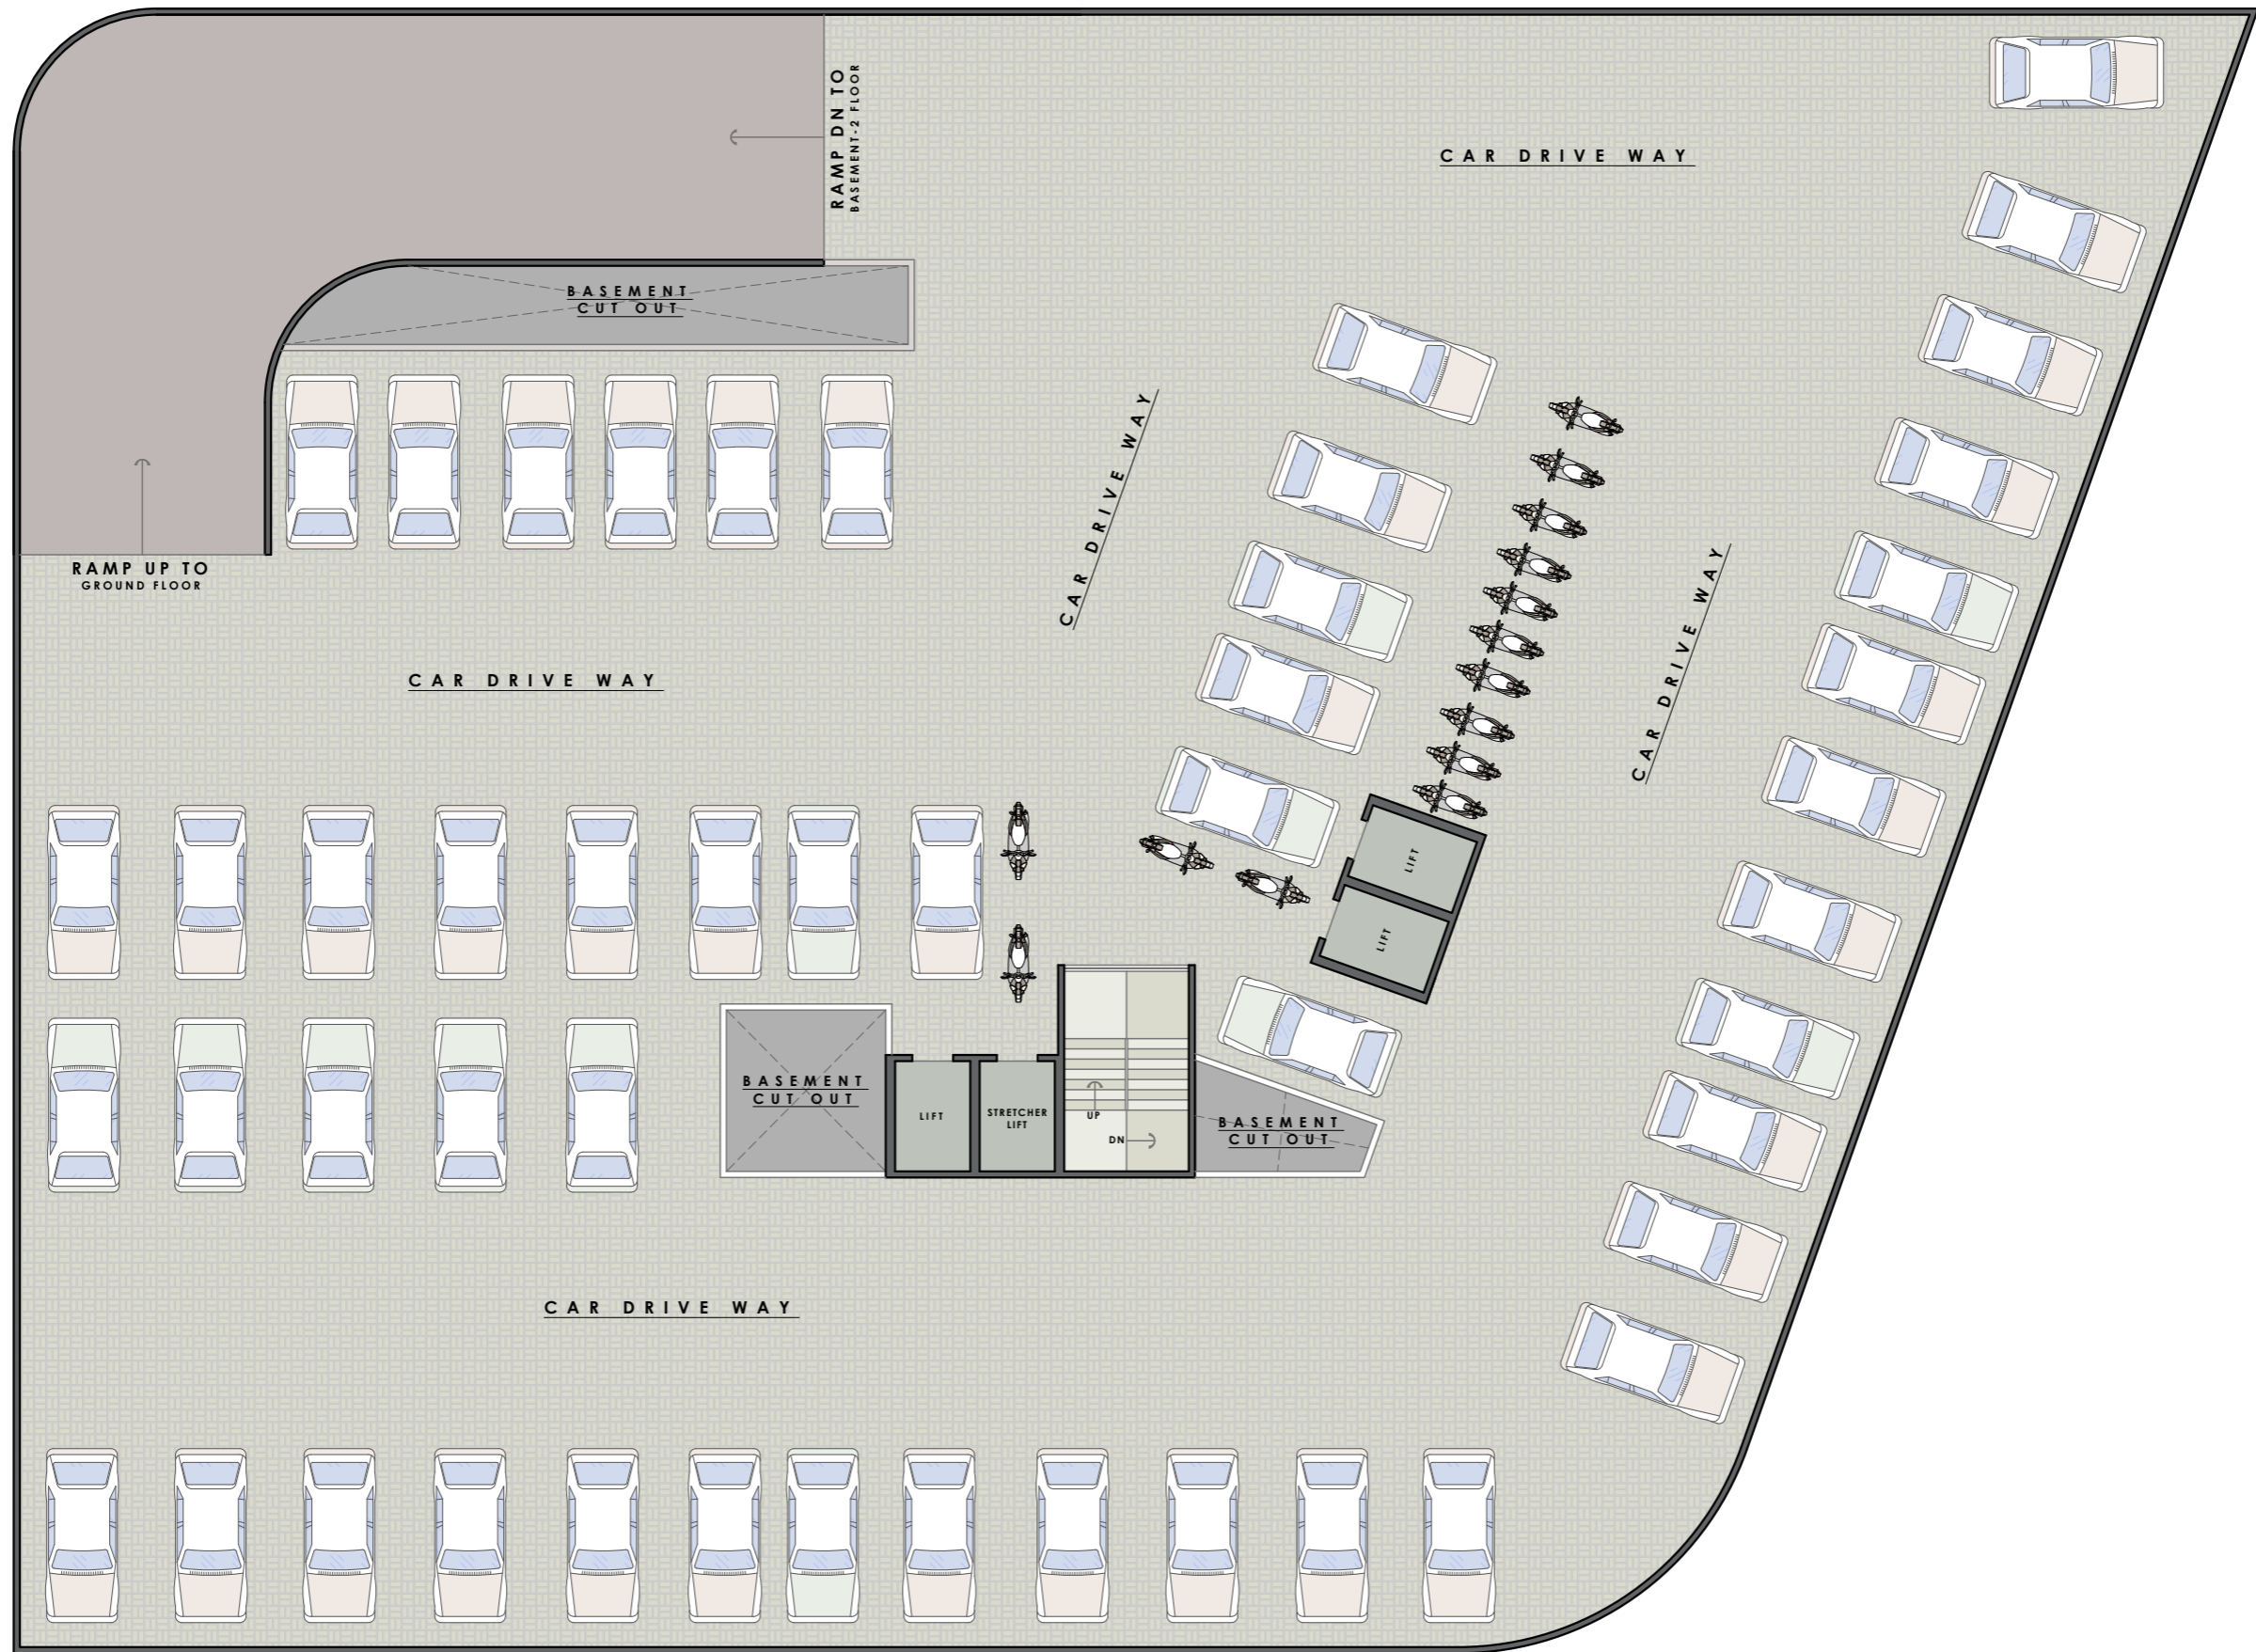

Notes : FSI (2.75+ANC) SUBJECT TO GOVERNMENT APPROVAL

\* This is only conceptual layout final layout is subject to CIDCO approval.

\* No elevation feature are shown in drawings it will be incorporate at time of executions.

\* All sizes are from unfinished wall to wall.

\* Room sizes are inclusive of enclose balcony and cub board if provided.


\* Shown dimensions in feet and inches are round off.

\* Actual sizes of finished unit might be lesser than shown due to plastering, putti, filling or due structural members like column offset and beam offset.

<b>DEVELOPERS</b>

<b>PROJECT NAME AND ADDRESS</b>
PLOT NO. -J1-(325), SECTOR-3, PUSHPAK NAGAR

<b>DRAWING NAME</b>
BASEMENT-1 FLOOR PLAN

<b>DATE</b>	20.05.24
<b>DRAWN BY</b>	NASIR
	

	<b>ATUL PATEL ARCHITECTS</b>
STUDIO# 12TH FLOOR, ONE PLATINUM, PLOT NO - 08, SECTOR-15, CBD BELAPUR, NAVI MUMBAI 400614 E: INFO@ATULPATELARCHITECTS.COM	
MOB: +91 22 3100 5500	





Notes : FSI (2.75+ANC) SUBJECT TO GOVERNMENT APPROVAL

\* This is only conceptual layout final layout is subject to CIDCO approval.


\* No elevation feature are shown in drawings it will be incorporate at time of executions.

\* All sizes are from unfinished wall to wall.

\* Room sizes are inclusive of enclose balcony and cub board if provided.

\* Shown dimensions in feet and inches are round off.

\* Actual sizes of finished unit might be lesser than shown due to plastering, putti, tilling or due structural members like column offset and beam offset.

<p><b>DEVELOPERS</b></p>	<p><b>PROJECT NAME AND ADDRESS</b></p> <p>PLOT NO. -J1-(325), SECTOR-3, PUSHPAK NAGAR</p>	<p><b>DRAWING NAME</b></p> <p>GROUND FLOOR PLAN</p>	<table border="1"> <tr> <td><b>DATE</b></td> <td>20.05.24</td> </tr> <tr> <td><b>DRAWN BY</b></td> <td>NASIR</td> </tr> </table> 	<b>DATE</b>	20.05.24	<b>DRAWN BY</b>	NASIR	<p><b>APA   ATUL PATEL ARCHITECTS</b></p> <p>STUDIO# 12TH FLOOR, ONE PLATINUM PLOT NO - 08, SECTOR-15, CBD BELAPUR, NAVI MUMBAI 400614  E: INFO@ATULPATELARCHITECTS.COM MOB: +91 22 3100 5500</p>
<b>DATE</b>	20.05.24							
<b>DRAWN BY</b>	NASIR							



Notes : FSI (2.75+ANC) SUBJECT TO GOVERNMENT APPROVAL

\* This is only conceptual layout final layout is subject to CIDCO approval.

\* No elevation feature are shown in drawings it will be incorporate at time of executions.

\* All sizes are from unfinished wall to wall.

\* Room sizes are inclusive of enclose balcony and cub board if provided.

\* Shown dimensions in feet and inches are round off.

\* Actual sizes of finished unit might be lesser than shown due to plastering, putti, filling or due structural members like column offset and beam offset.

DEVELOPERS

PROJECT NAME AND ADDRESS

DRAWING NAME

DATE

20.05.24

DRAWN BY

NASIR

PLOT NO. -J1-(325), SECTOR-3,  
PUSHPAK NAGAR


MEZZANINE  
FLOOR PLAN



**APA** | ATUL PATEL  
ARCHITECTS

STUDIO# 12TH FLOOR, ONE PLATINUM, PLOT NO - 08, SECTOR-15, CBD BELAPUR, NAVI MUMBAI 400614  
E: INFO@ATULPATELARCHITECTS.COM MOB: +91 22 3100 5500



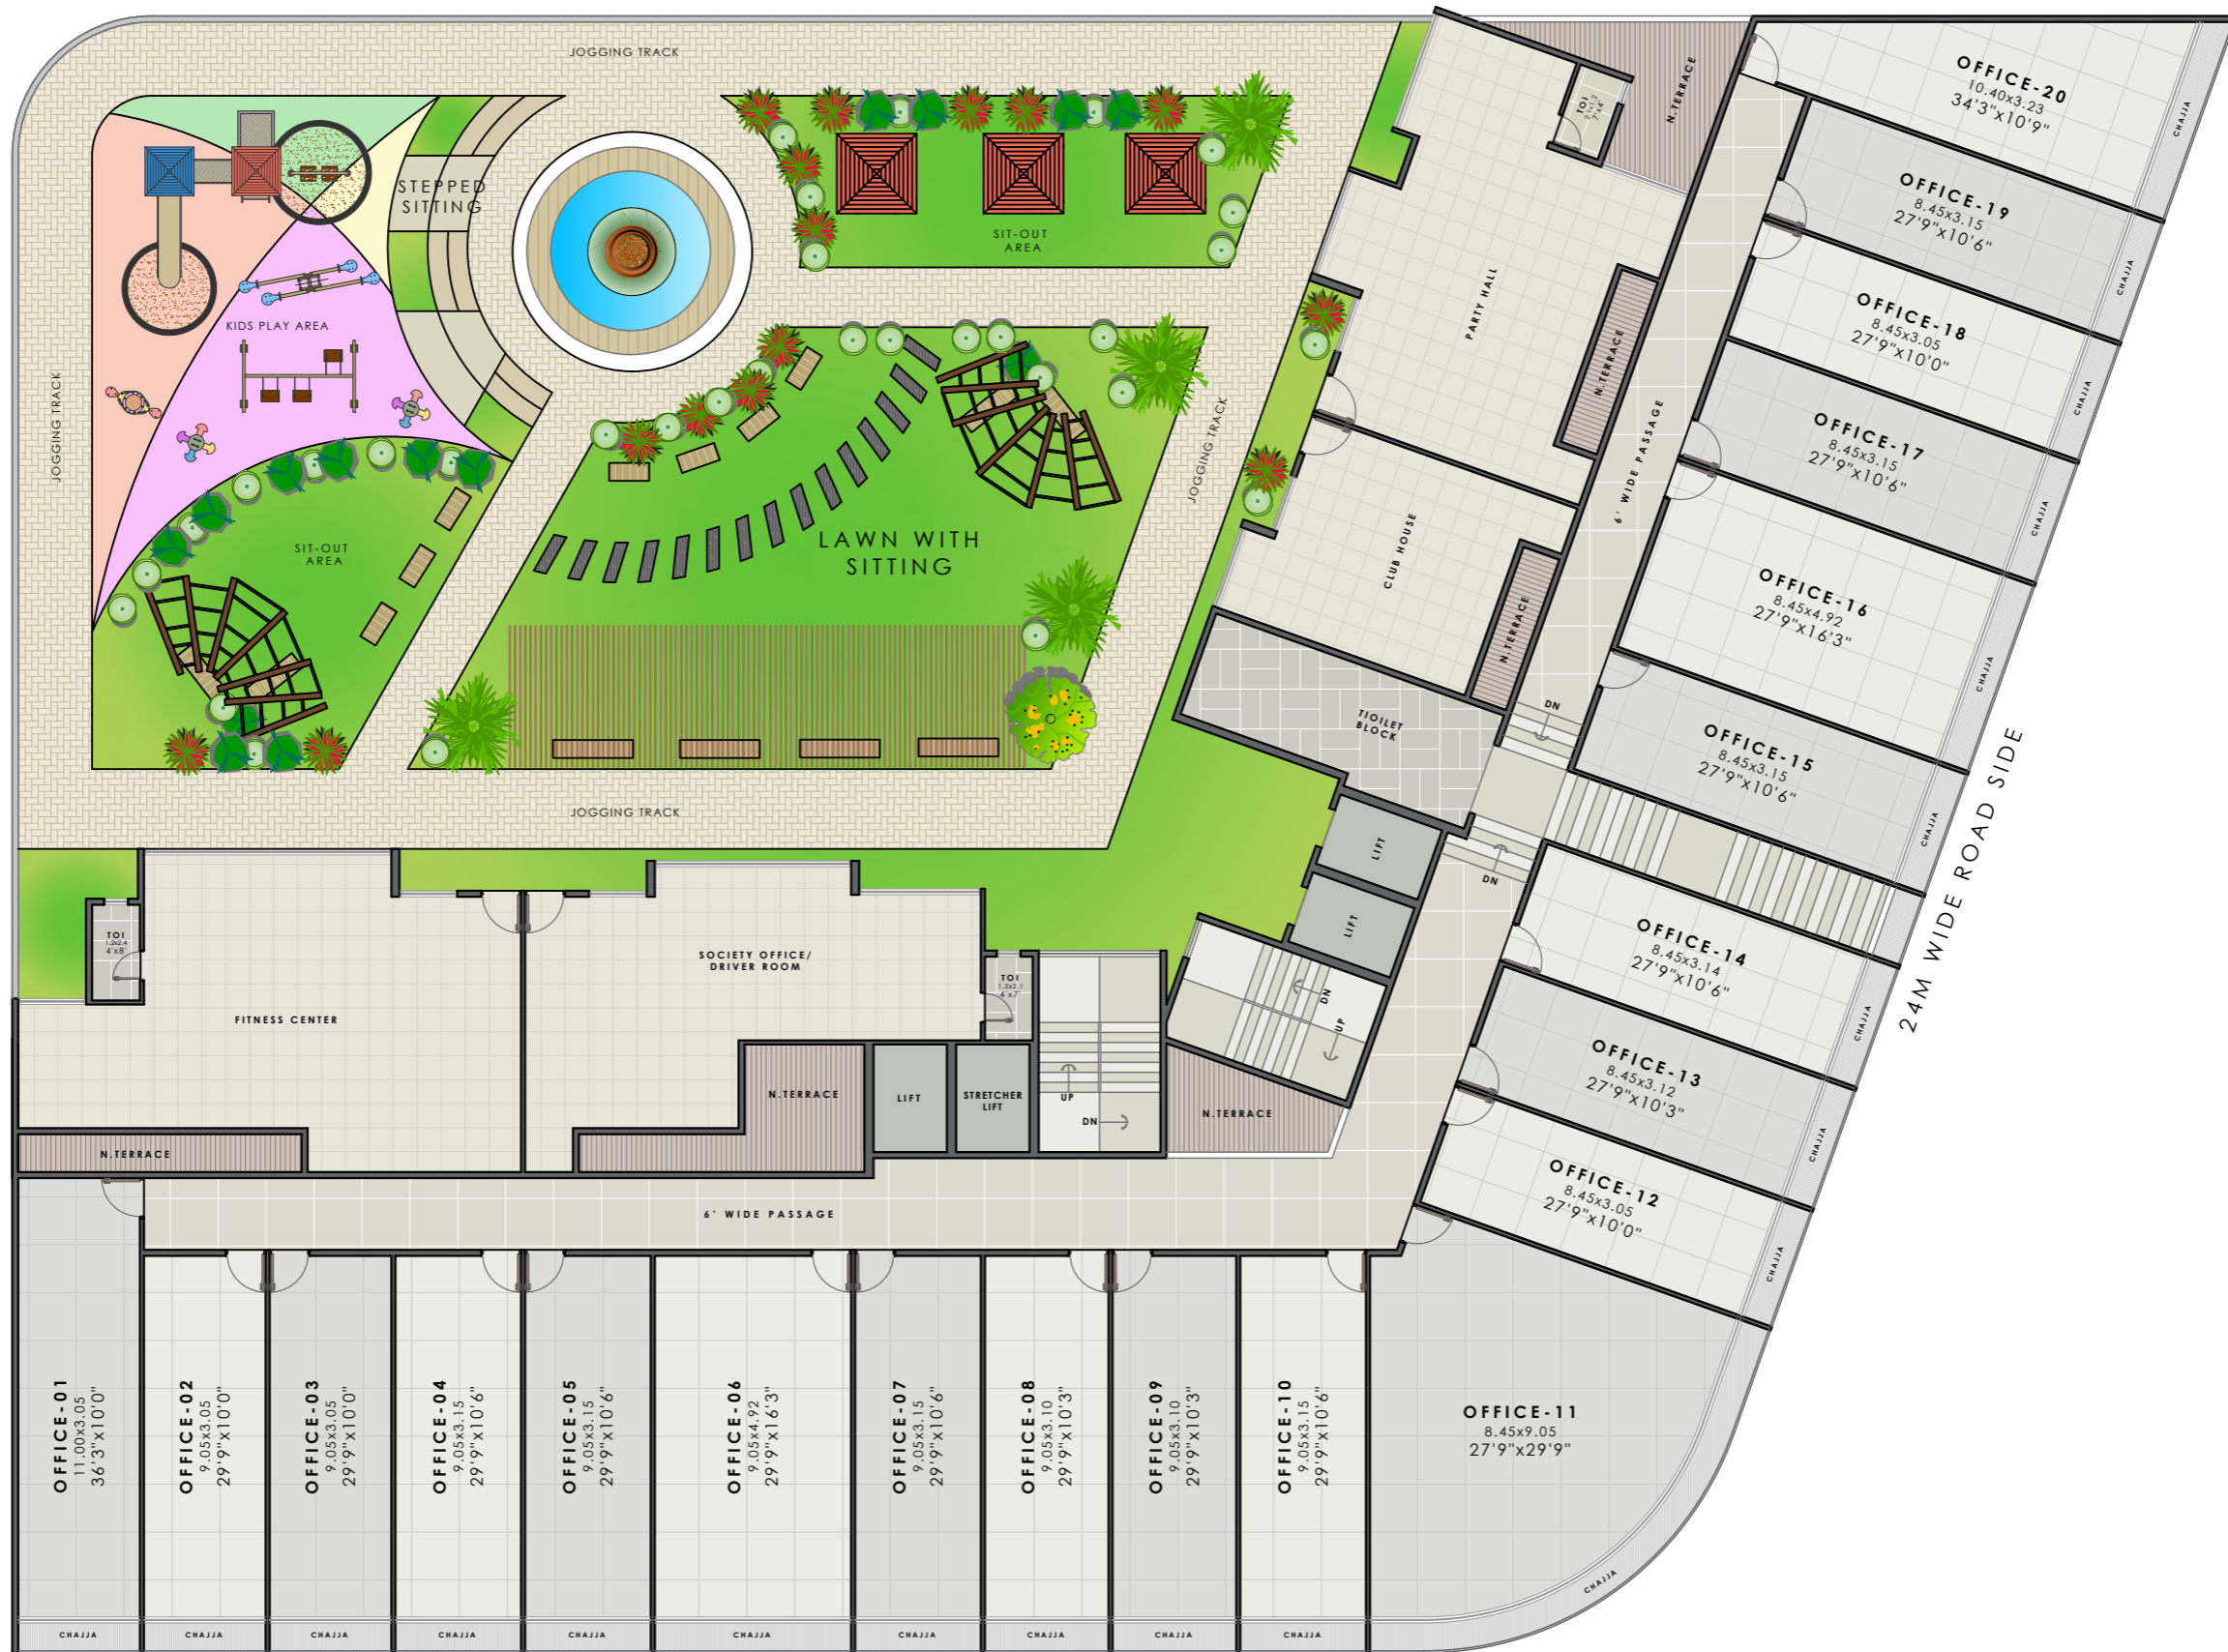

18M WIDE ROAD SIDE

Notes : FSI (2.75+ANC) SUBJECT TO GOVERNMENT APPROVAL

\* This is only conceptual layout final layout is subject to CIDCO approval.


\* No elevation feature are shown in drawings it will be incorporate at time of executions.


\* All sizes are from unfinished wall to wall.

\* Room sizes are inclusive of enclose balcony and cub board if provided.

\* Shown dimensions in feet and inches are round off.

\* Actual sizes of finished unit might be lesser than shown due to plastering, putti, tiling or due structural members like column offset and beam offset.

<p><b>DEVELOPERS</b></p>	<p><b>PROJECT NAME AND ADDRESS</b></p> <p>PLOT NO. -J1-(325), SECTOR-3, PUSHPAK NAGAR</p>	<p><b>DRAWING NAME</b></p> <p>1ST FLOOR PLAN</p>	<p><b>DATE</b> 20.05.24</p> <p><b>DRAWN BY</b> NASIR</p> 	<p><b>APA</b>   ATUL PATEL ARCHITECTS</p> <p>STUDIO# 12TH FLOOR, ONE PLATINUM, PLOT NO - 08, SECTOR-15, CBD BELAPUR, NAVI MUMBAI 400614</p> <p>E: INFO@ATULPATELARCHITECTS.COM MOB: +91 22 3100 5500</p>
--------------------------	---	--	--	--

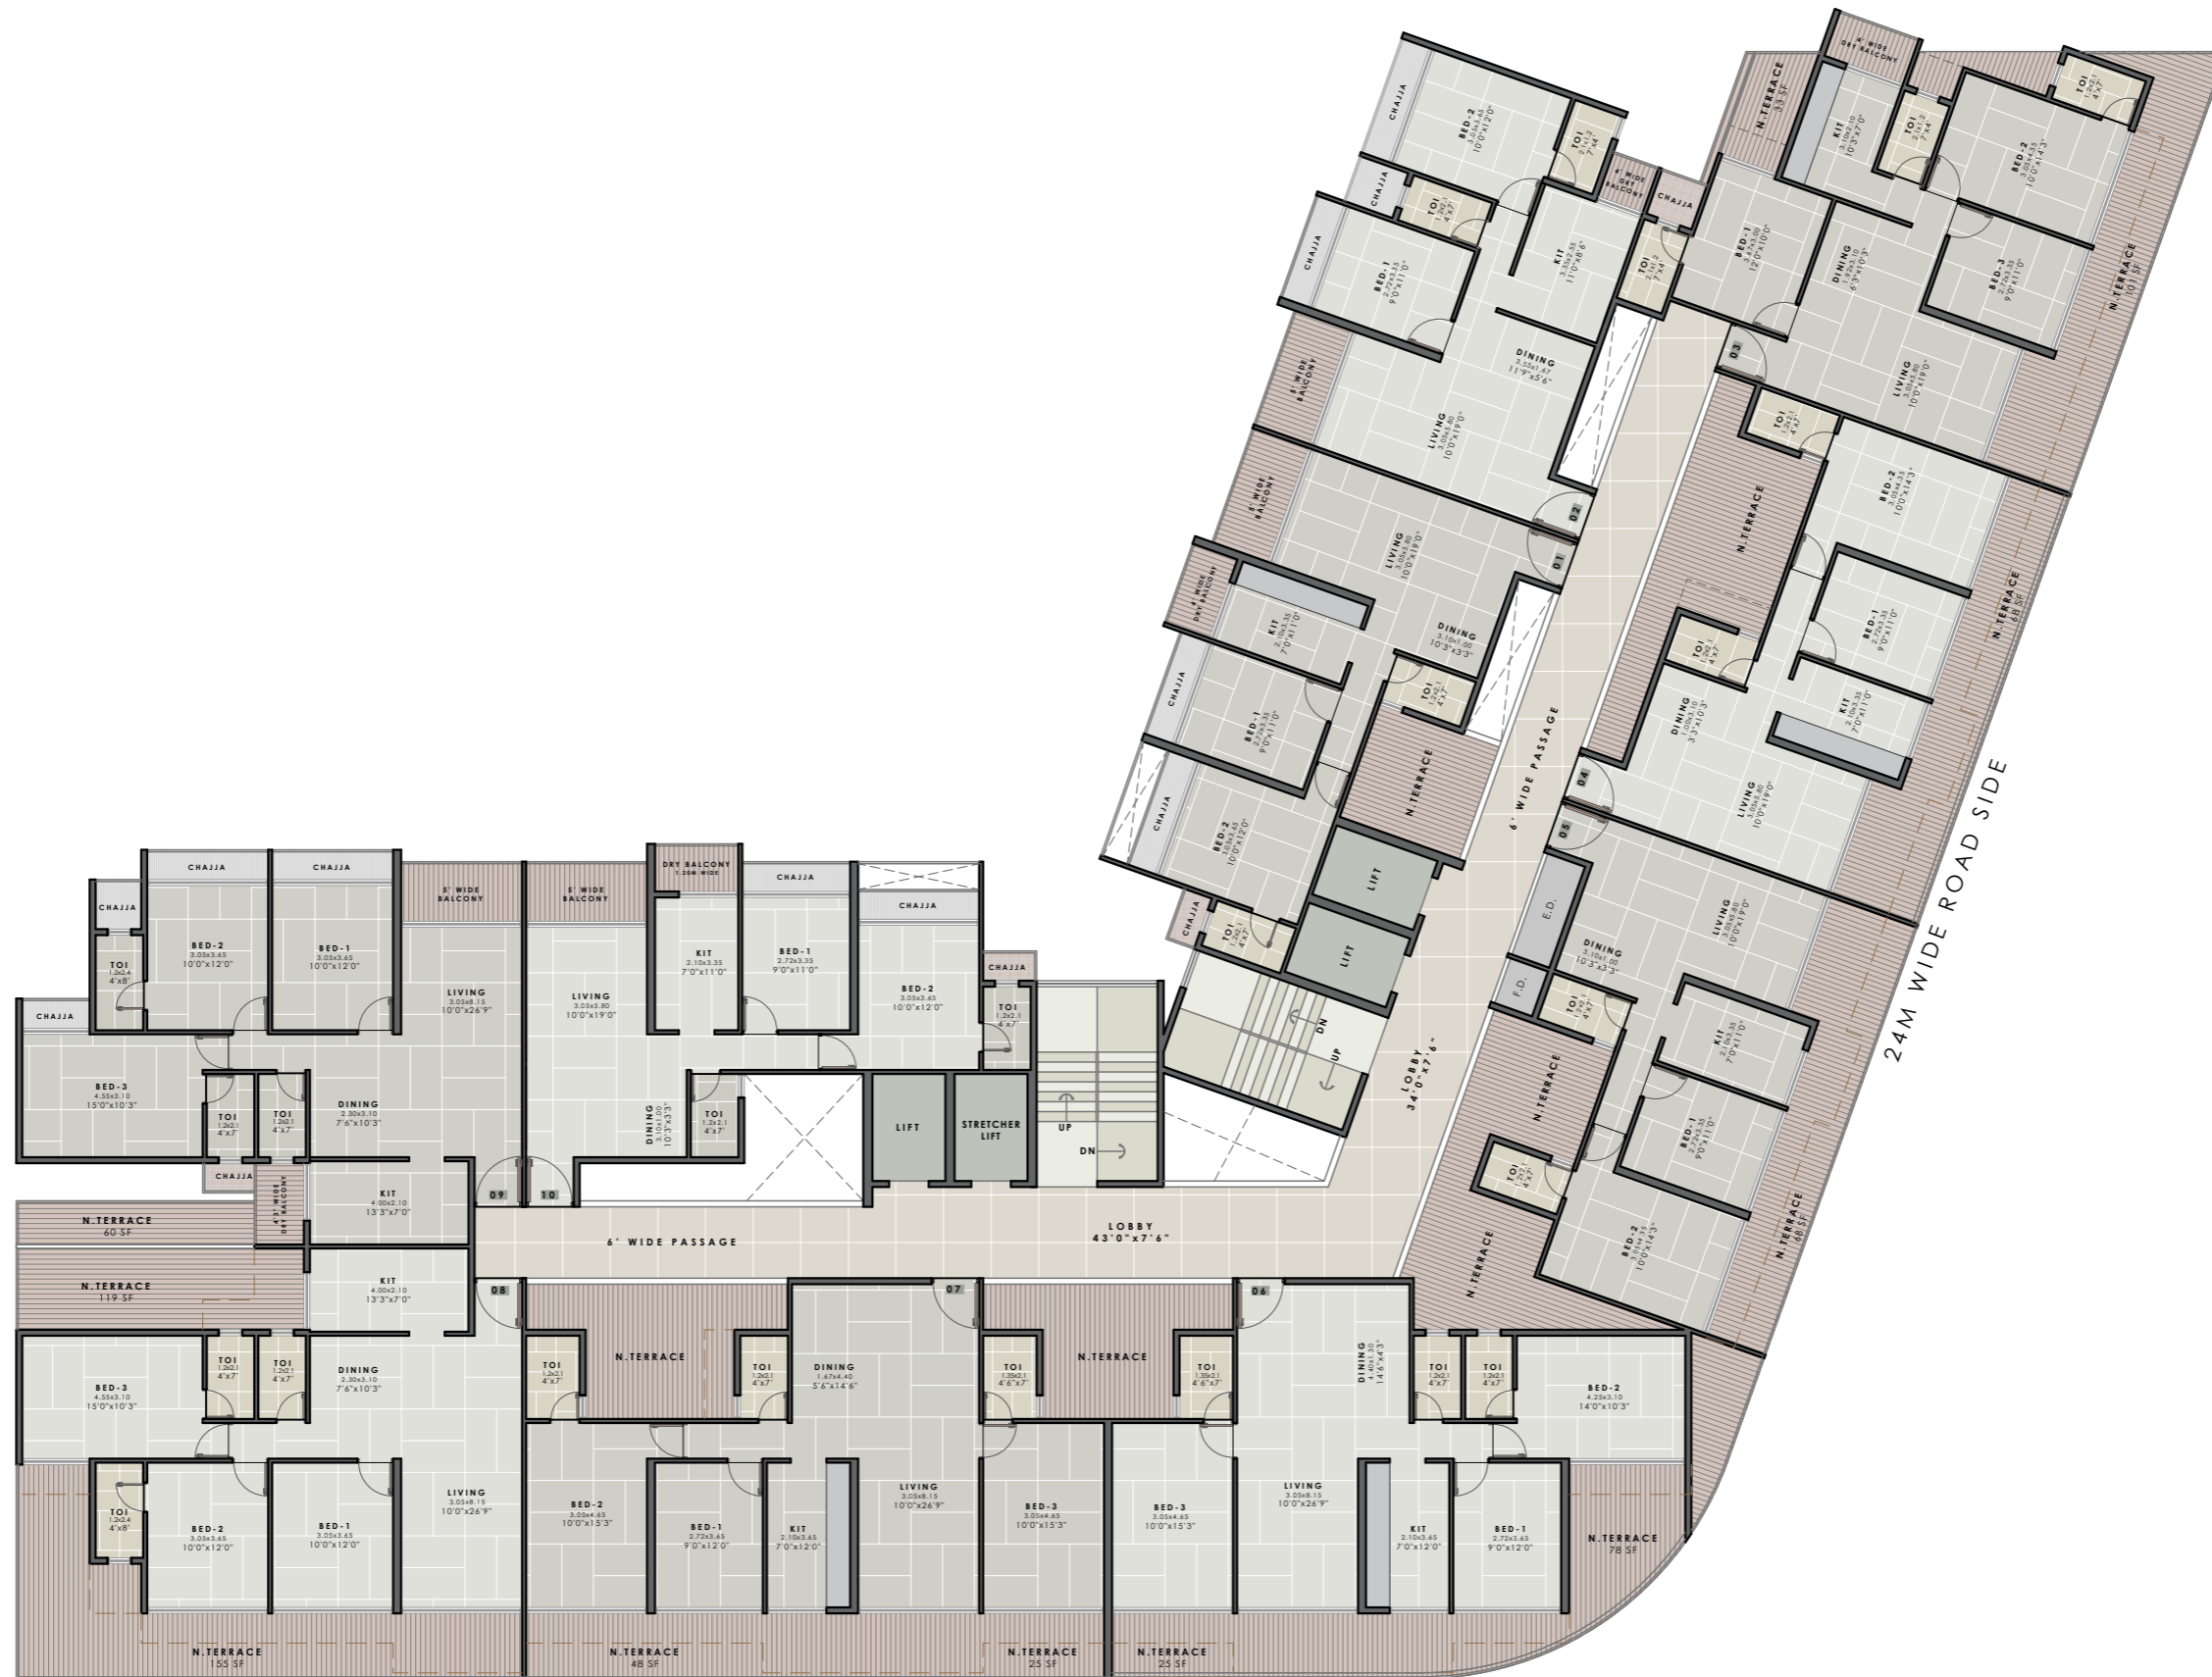

Notes : FSI (2.75+ANC) SUBJECT TO GOVERNMENT APPROVAL

\* This is only conceptual layout final layout is subject to CIDCO approval.


\* No elevation feature are shown in drawings it will be incorporate at time of executions.

\* All sizes are from unfinished wall to wall.


\* Room sizes are inclusive of enclose balcony and cub board if provided.

\* Shown dimensions in feet and inches are round off.

\* Actual sizes of finished unit might be lesser than shown due to plastering, putti, tilling or due structural members like column offset and beam offset.

<p><b>DEVELOPERS</b></p>	<p><b>PROJECT NAME AND ADDRESS</b></p> <p>PLOT NO. -J1-(325), SECTOR-3, PUSHPAK NAGAR</p>	<p><b>DRAWING NAME</b></p> <p>2ND FLOOR PLAN</p>	<p><b>DATE</b> 20.05.24</p> <p><b>DRAWN BY</b> NASIR</p> 	<p><b>APA</b>   ATUL PATEL ARCHITECTS</p> <p>STUDIO# 12TH FLOOR, ONE PLATINUM, PLOT NO - 08, SECTOR-15, CBD BELAPUR, NAVI MUMBAI 400614</p> <p>E : INFO@ATULPATELARCHITECTS.COM MOB : +91 22 3100 5500</p>
--------------------------	---	--	--	--



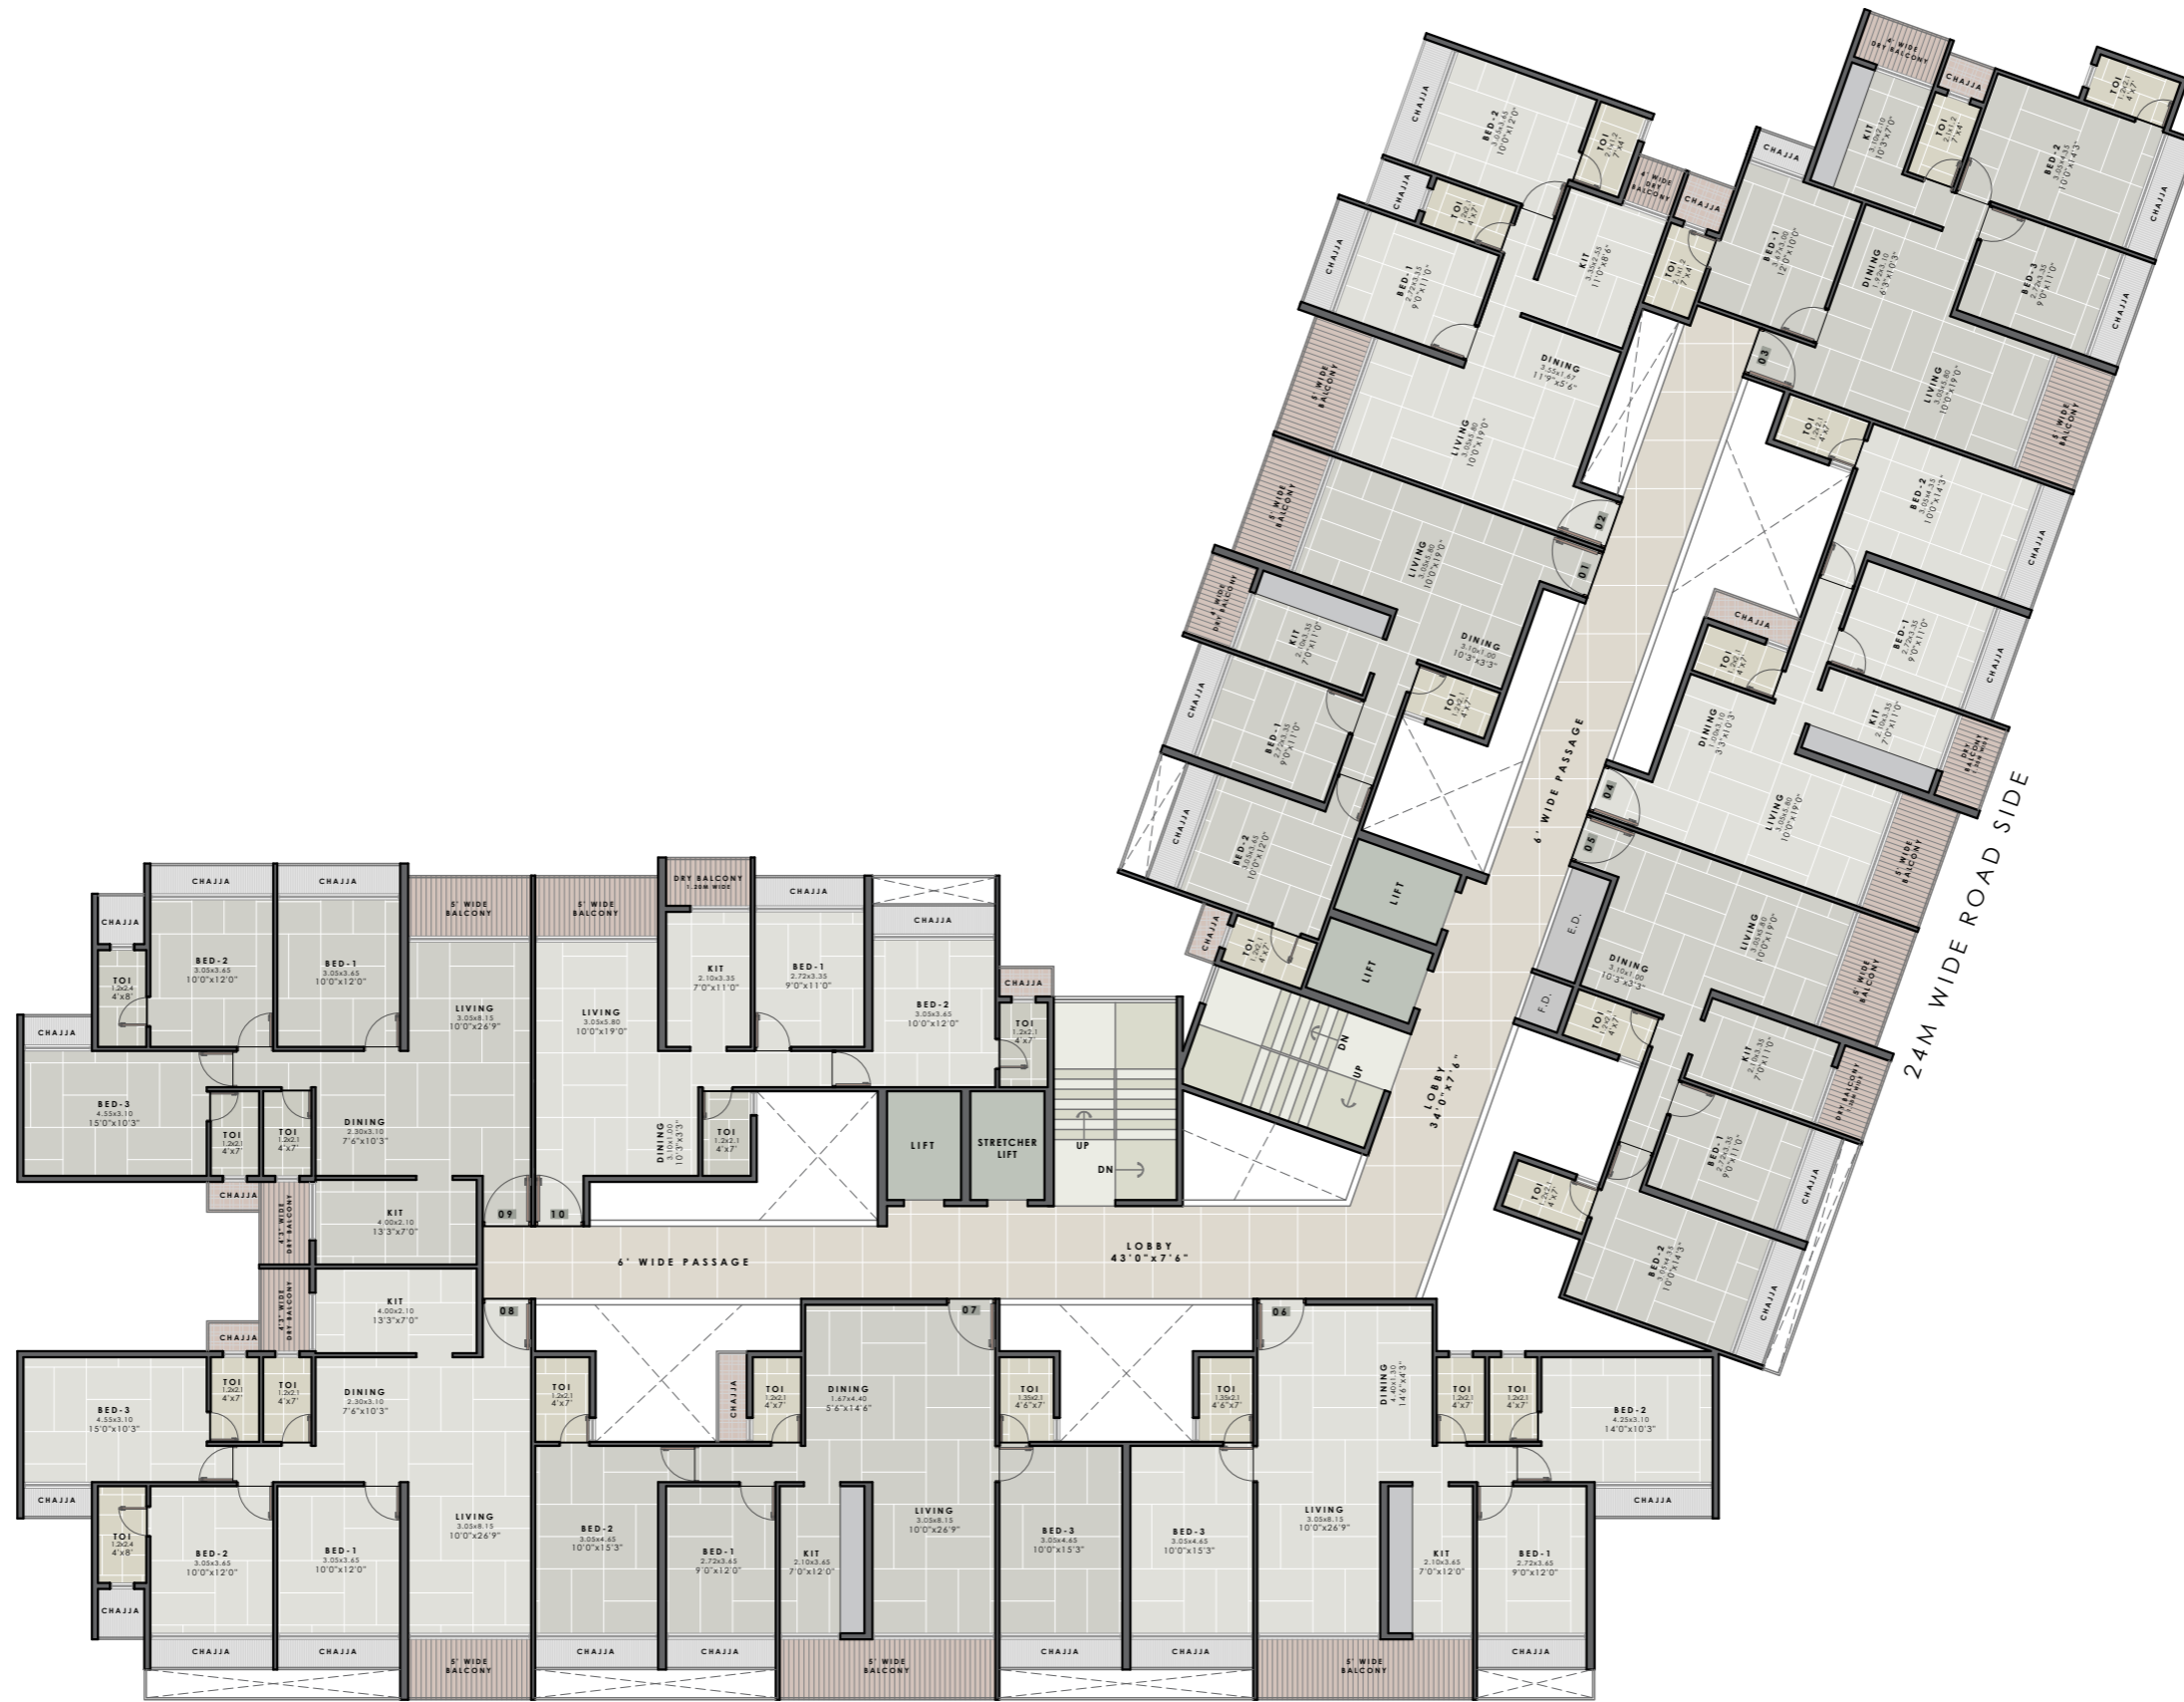

18M WIDE ROAD SIDE

Notes : FSI (2.75+ANC) SUBJECT TO GOVERNMENT APPROVAL

\* This is only conceptual layout final layout is subject to CIDCO approval.


\* No elevation feature are shown in drawings it will be incorporate at time of executions.


\* All sizes are from unfinished wall to wall.

\* Room sizes are inclusive of enclose balcony and cub board if provided.

\* Shown dimensions in feet and inches are round off.

\* Actual sizes of finished unit might be lesser than shown due to plastering, putti, tilling or due structural members like column offset and beam offset.

<p><b>DEVELOPERS</b></p>	<p><b>PROJECT NAME AND ADDRESS</b></p> <p>PLOT NO. -J1-(325), SECTOR-3, PUSHPAK NAGAR</p>	<p><b>DRAWING NAME</b></p> <p>3RD TO 7TH, 9TH TO 12TH FLOOR PLAN</p>	<p><b>DATE</b> 20.05.24</p> <p><b>DRAWN BY</b> NASIR</p> 	<p><b>APA</b>   ATUL PATEL ARCHITECTS</p> <p>STUDIO# 12TH FLOOR, ONE PLATINUM, PLOT NO - 08, SECTOR-15, CBD BELAPUR, NAVI MUMBAI 400614</p> <p>E: INFO@ATULPATELARCHITECTS.COM MOB: +91 22 3100 5500</p>
--------------------------	---	--	--	--

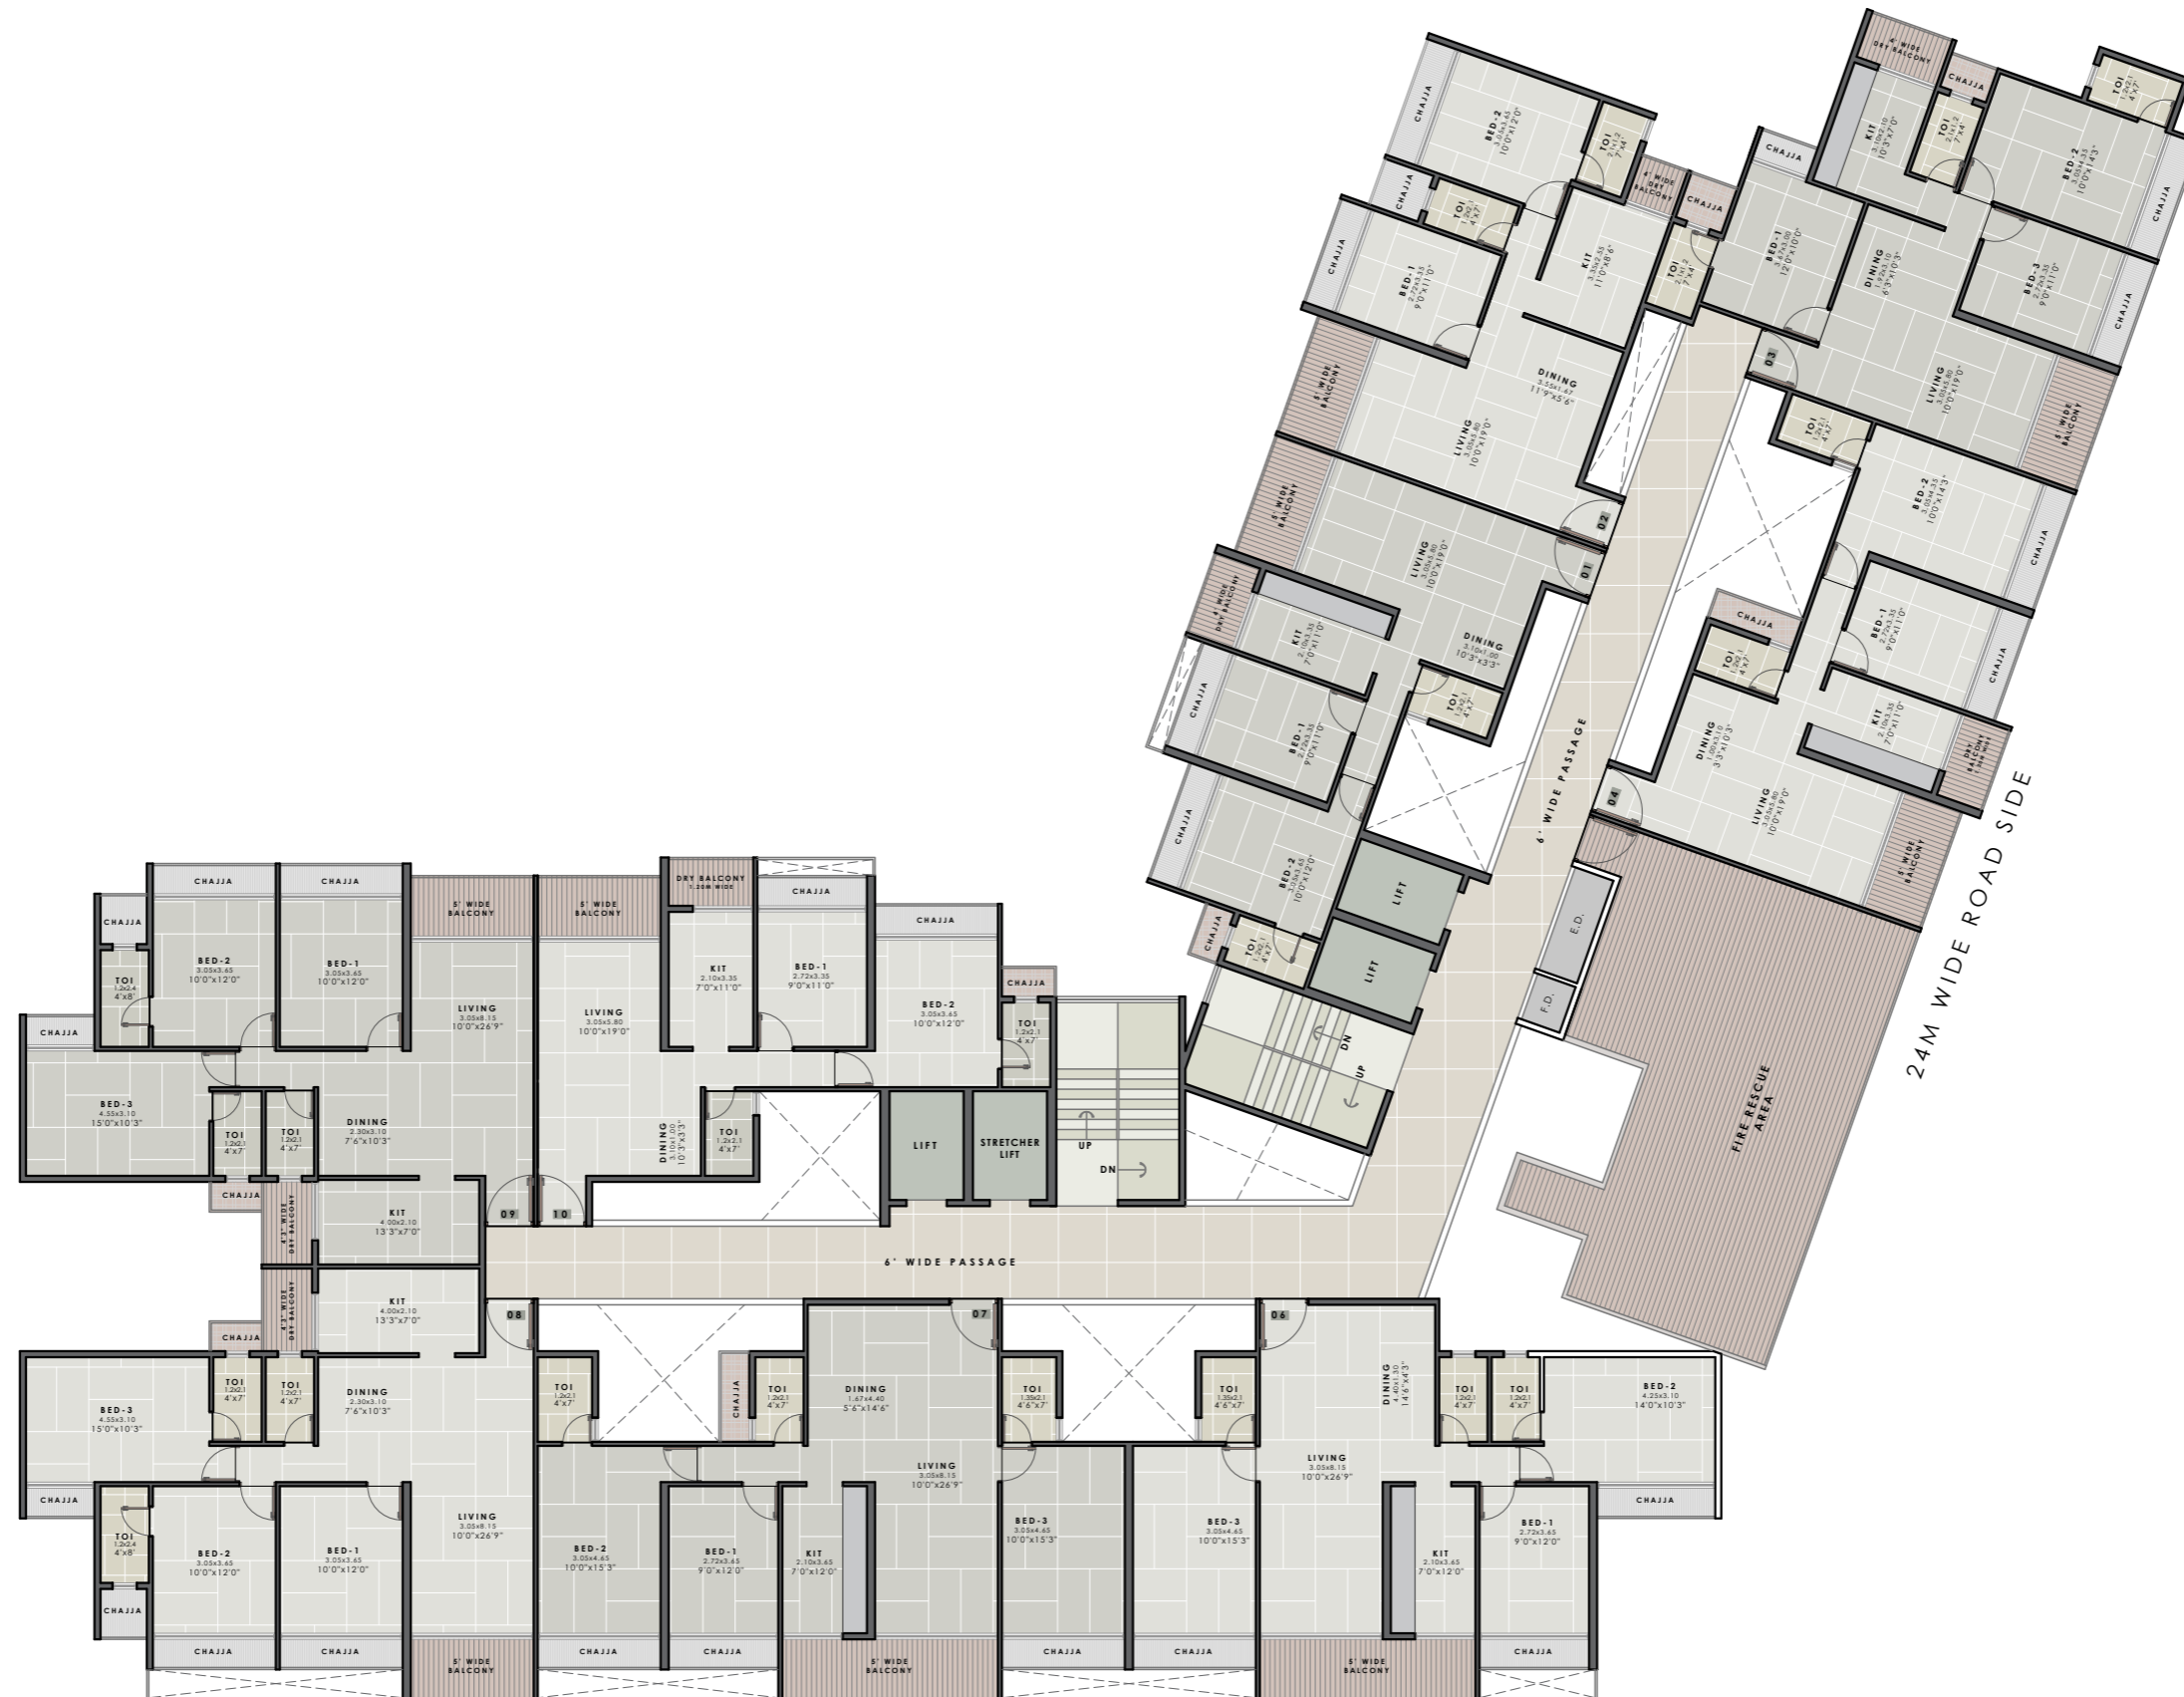

Notes : FSI (2.75+ANC) SUBJECT TO GOVERNMENT APPROVAL

\* This is only conceptual layout final layout is subject to CIDCO approval.


\* No elevation feature are shown in drawings it will be incorporate at time of executions.

\* All sizes are from unfinished wall to wall.

\* Room sizes are inclusive of enclose balcony and cub board if provided.

\* Shown dimensions in feet and inches are round off.

\* Actual sizes of finished unit might be lesser than shown due to plastering, putti, tilling or due structural members like column offset and beam offset.

<p><b>DEVELOPERS</b></p>	<p><b>PROJECT NAME AND ADDRESS</b></p> <p>PLOT NO. -J1-(325), SECTOR-3, PUSHPAK NAGAR</p>	<p><b>DRAWING NAME</b></p> <p>8TH FLOOR PLAN</p>	<p><b>DATE</b> 20.05.24</p> <p><b>DRAWN BY</b> NASIR</p> 	<p><b>APA</b>   ATUL PATEL ARCHITECTS</p> <p>STUDIO# 12TH FLOOR, ONE PLATINUM, PLOT NO - 08, SECTOR-15, CBD BELAPUR, NAVI MUMBAI 400614</p> <p>E: INFO@ATULPATELARCHITECTS.COM MOB: +91 22 3100 5500</p>
--------------------------	---	--	--	--